




NOTES:
1. EXISTING POWER POLES (P.P.) TO BE REMOVED ADJACENT TO NEW UNDERGROUND POWERLINE ROUTE.
2. ESTIMATED PUBLIC STALL COUNT = 294.

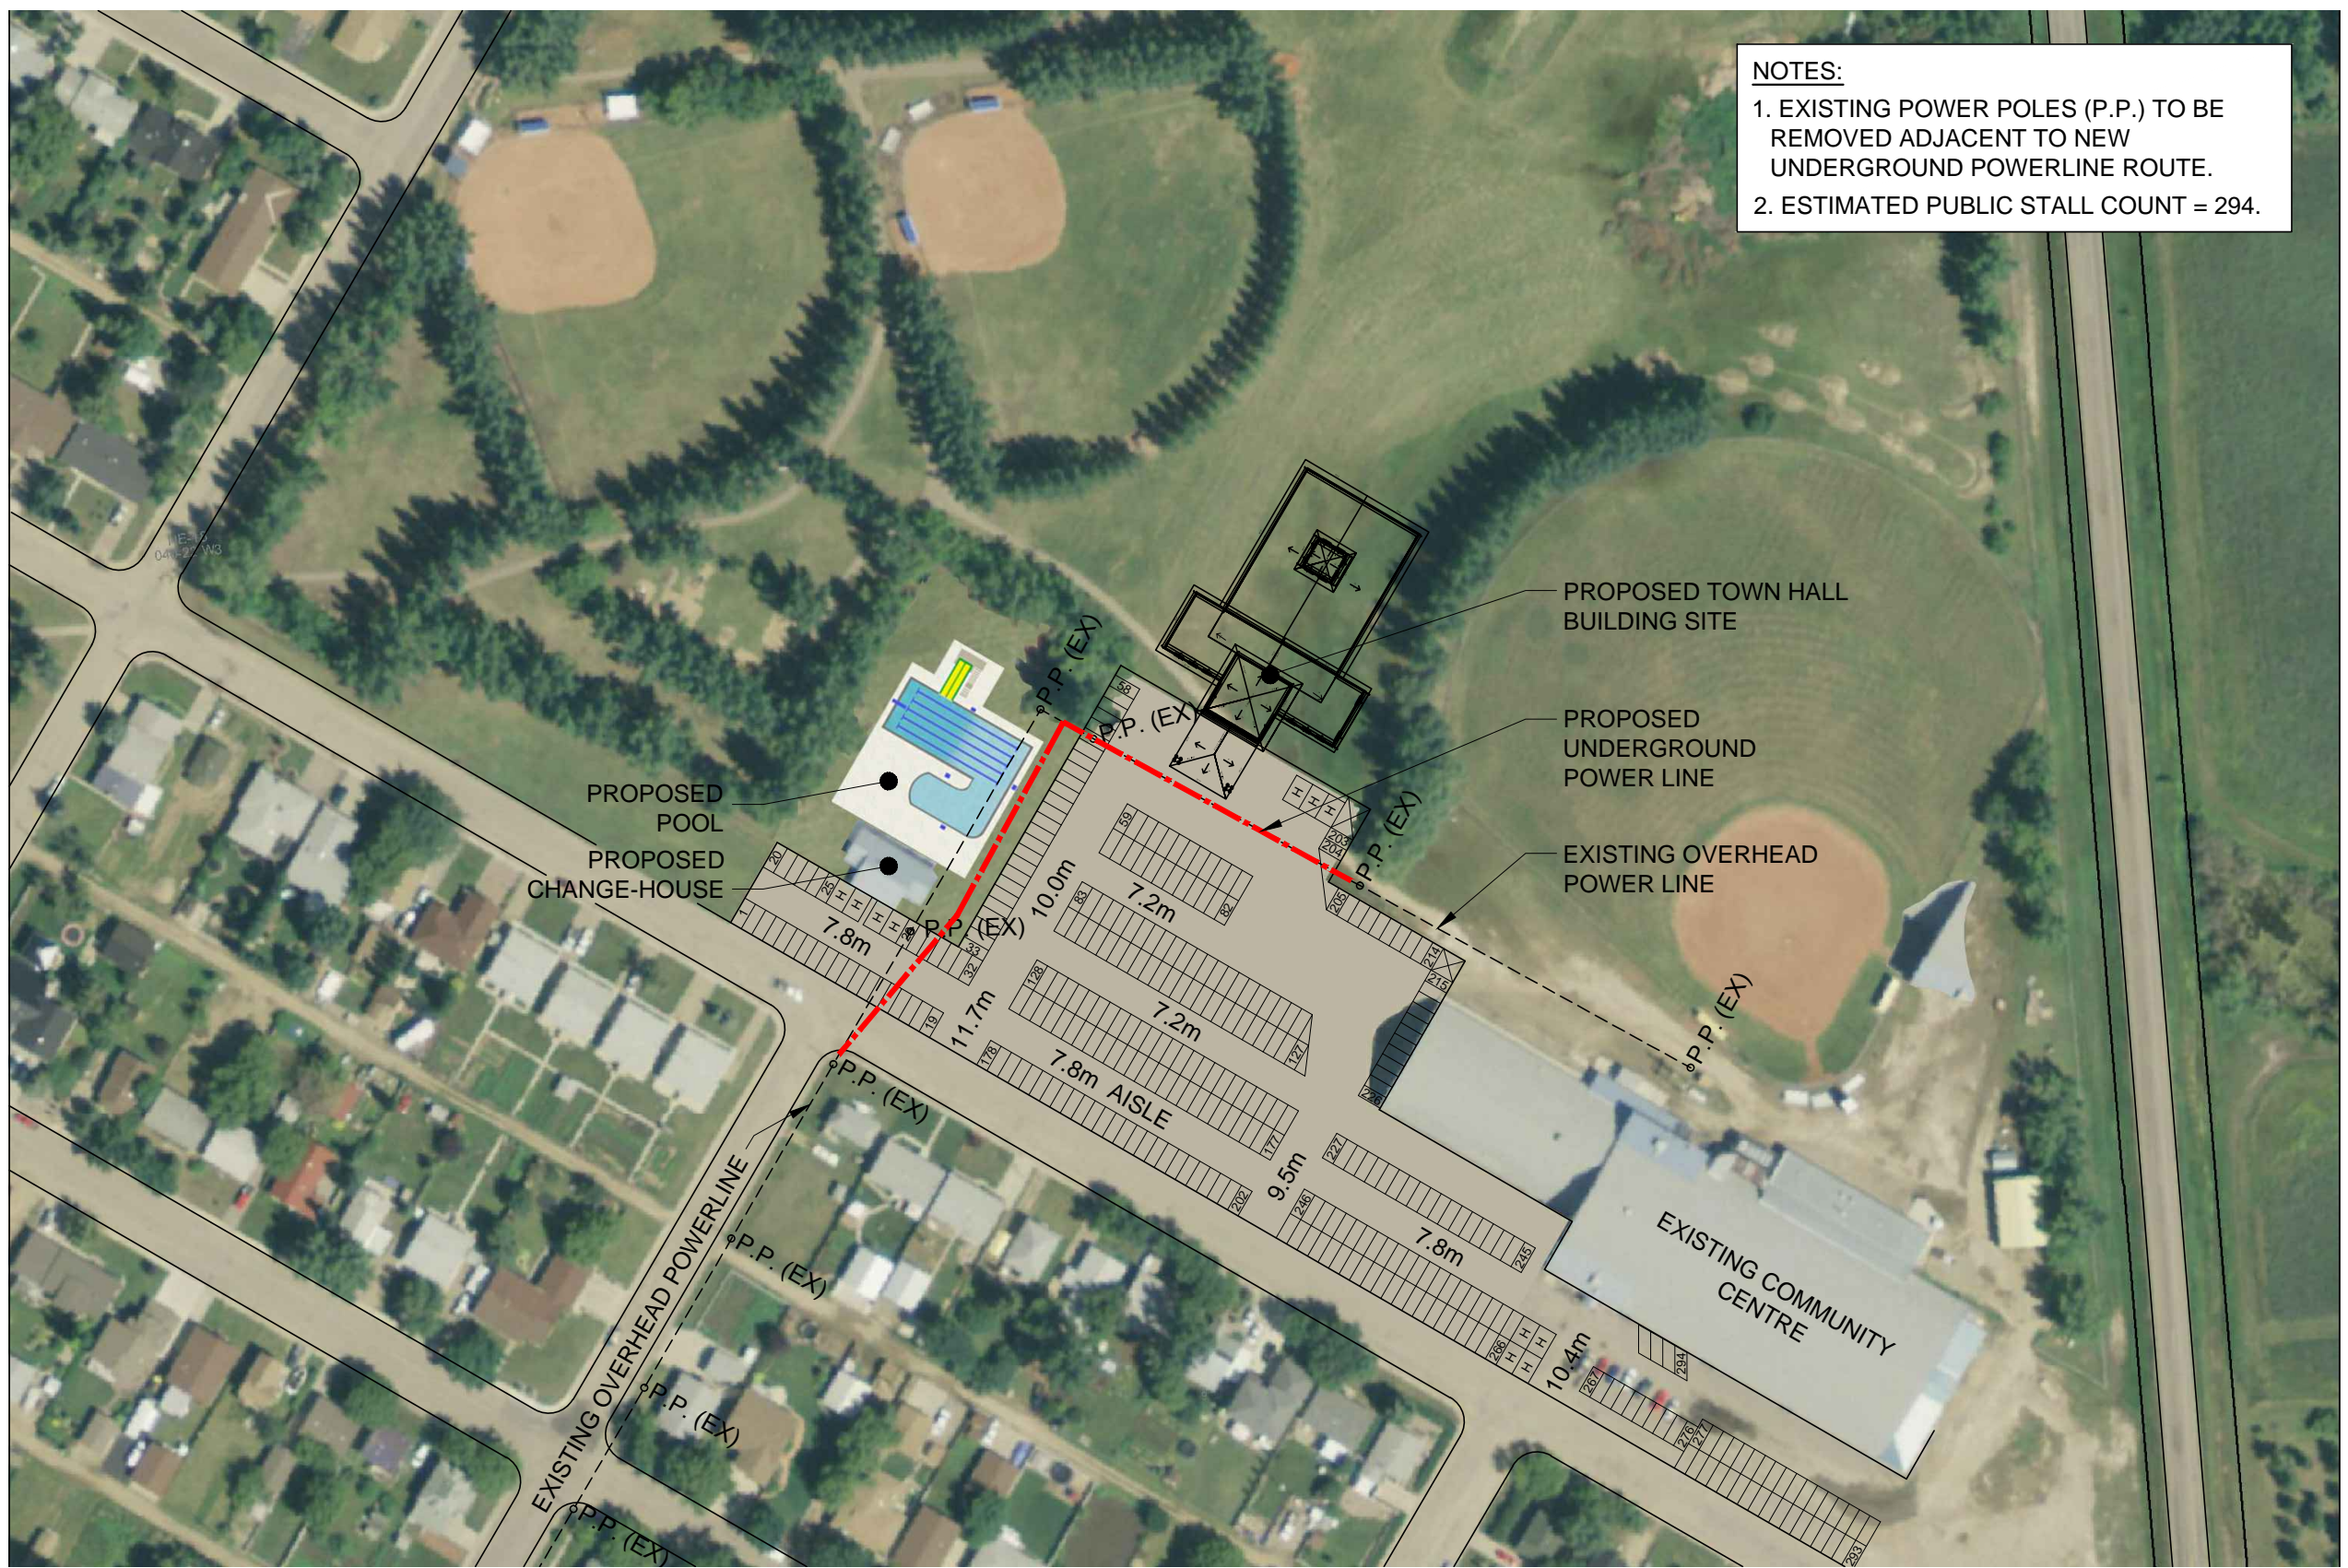

R:\Town of Unity\13100001\00-Working Drawings\Area Site Plan.dwg

TOWN OF UNITY - SWIMMING POOL/HALL AREA SITE PLAN
APRIL 22, 2013
SCALE = 1:1500

