


Town of Unity

Illustrative Conceptual Design Plan

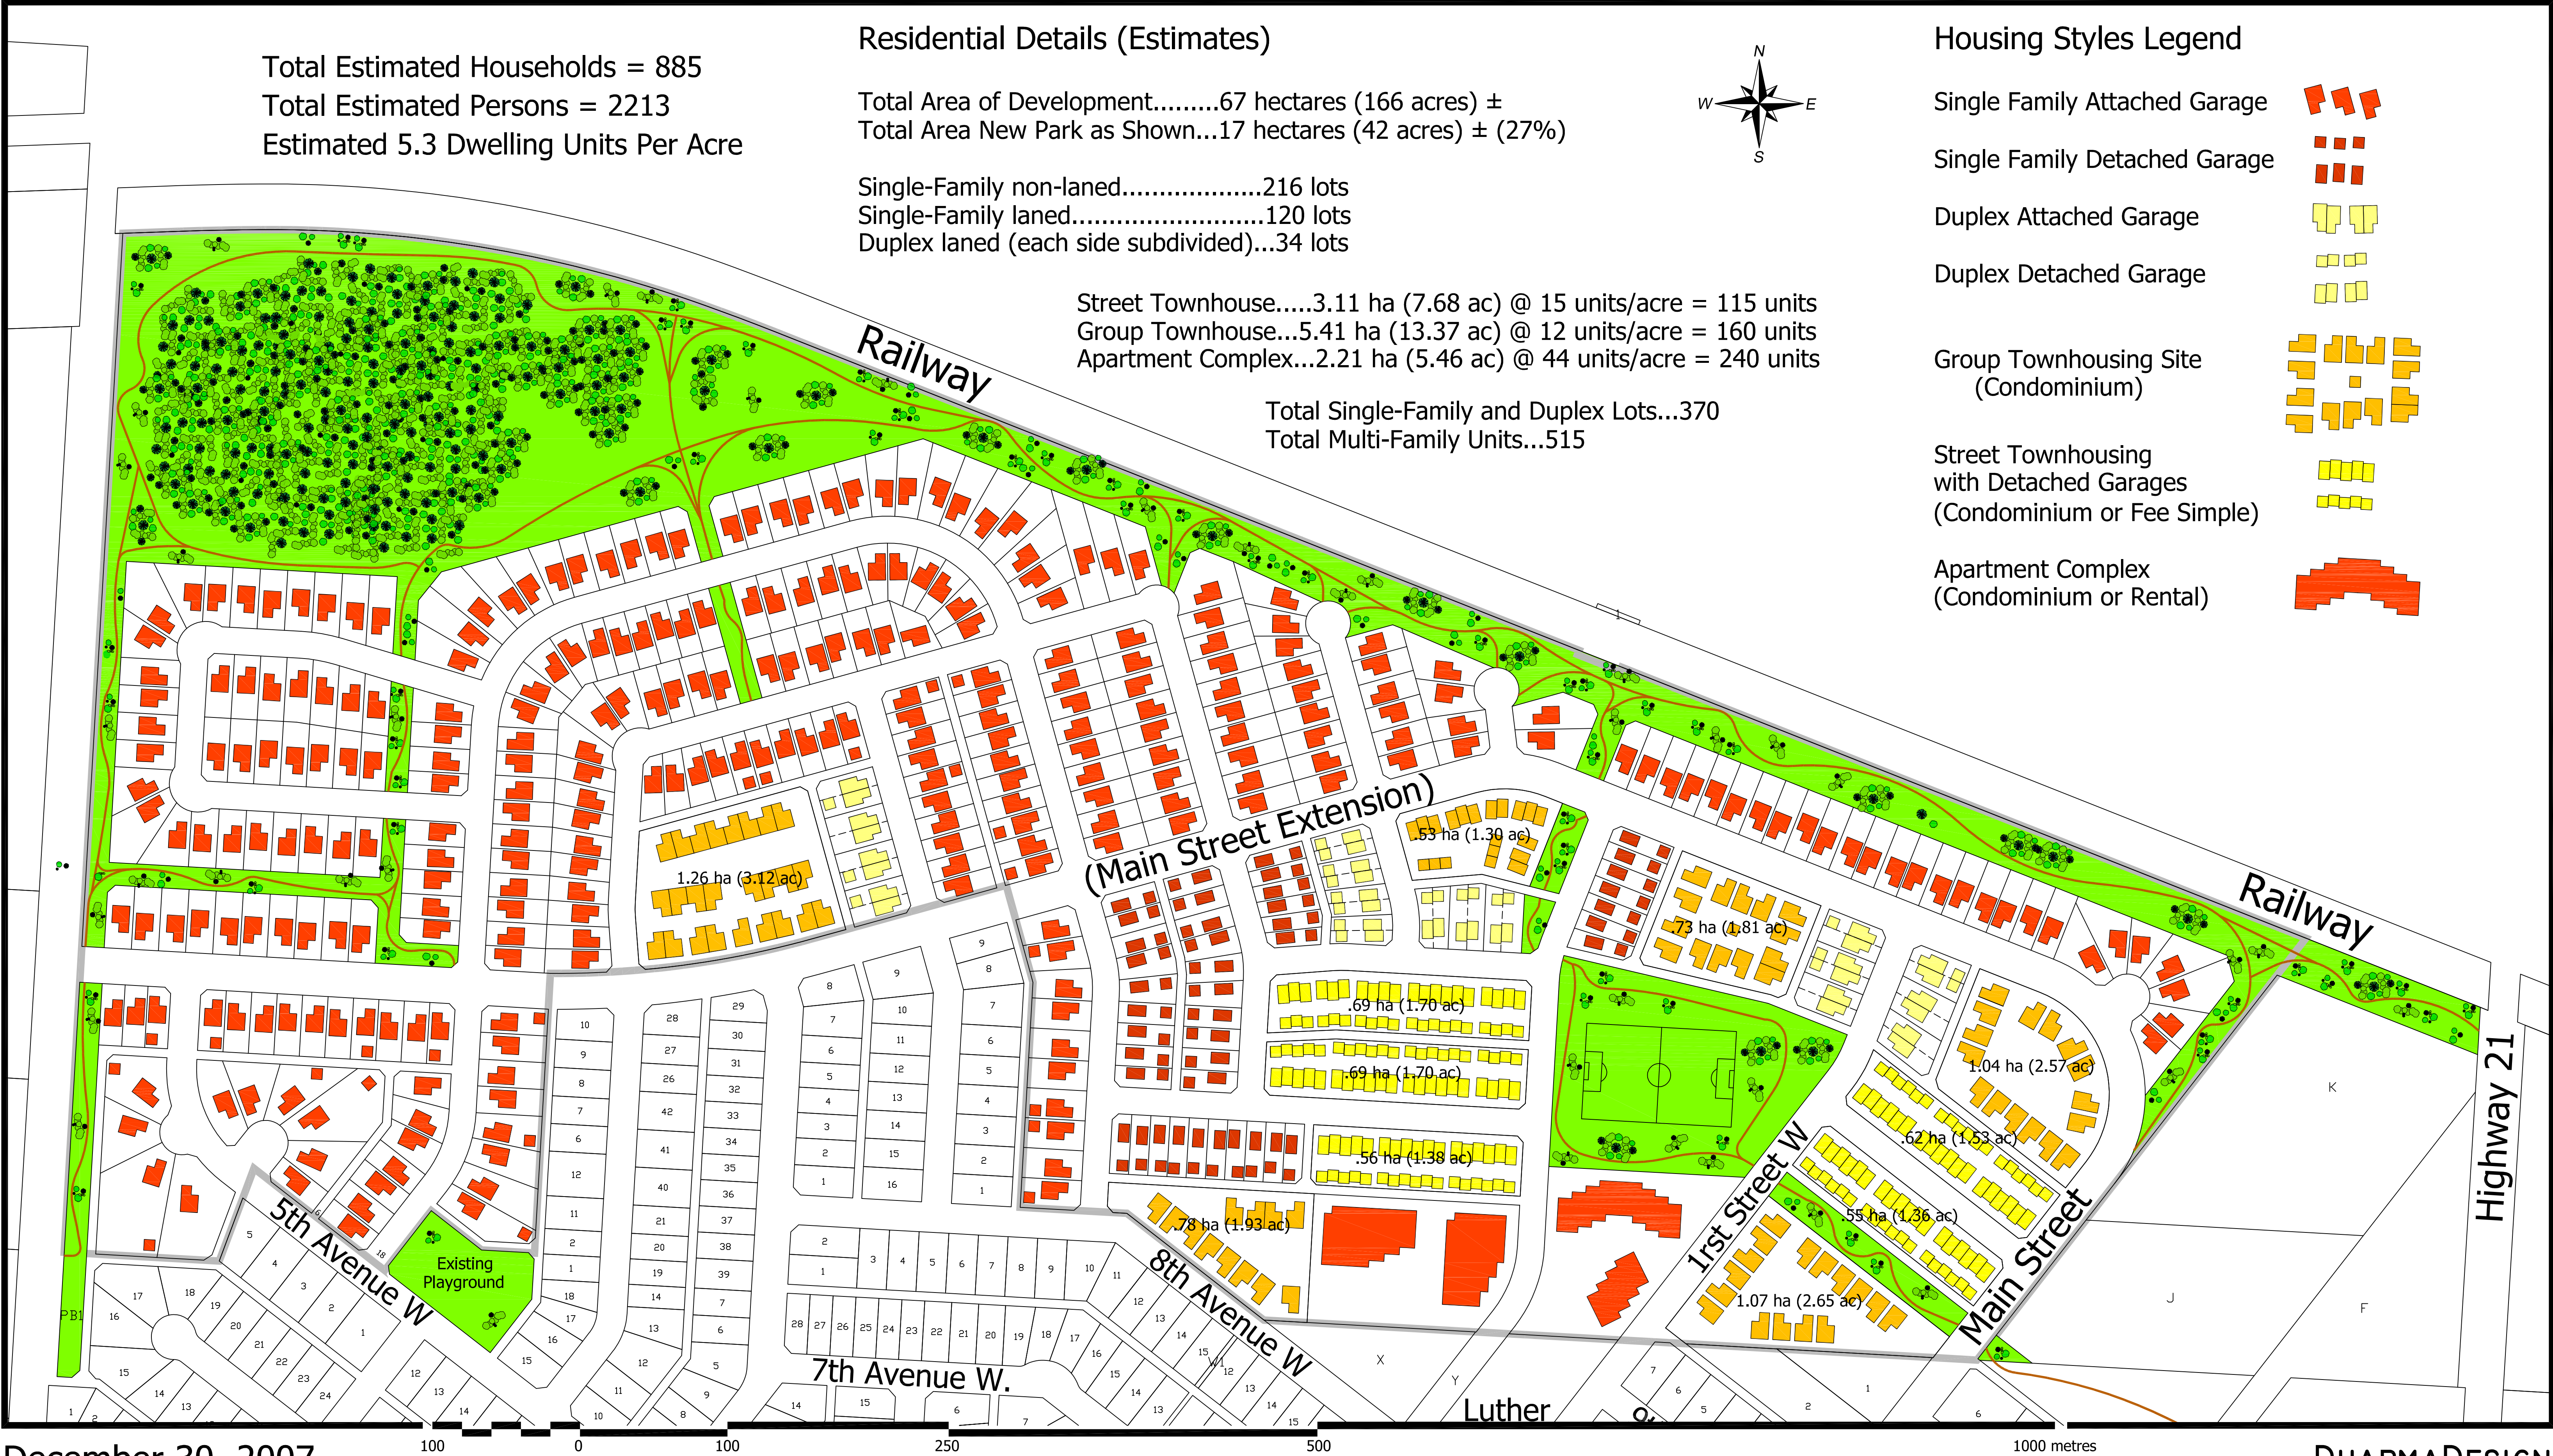

December 30, 2007

DHARMADESIGN
P.O. Box 8513
SASKATOON, SK